


Eastside Hotel Alternative A

DRAFT June 22, 2017

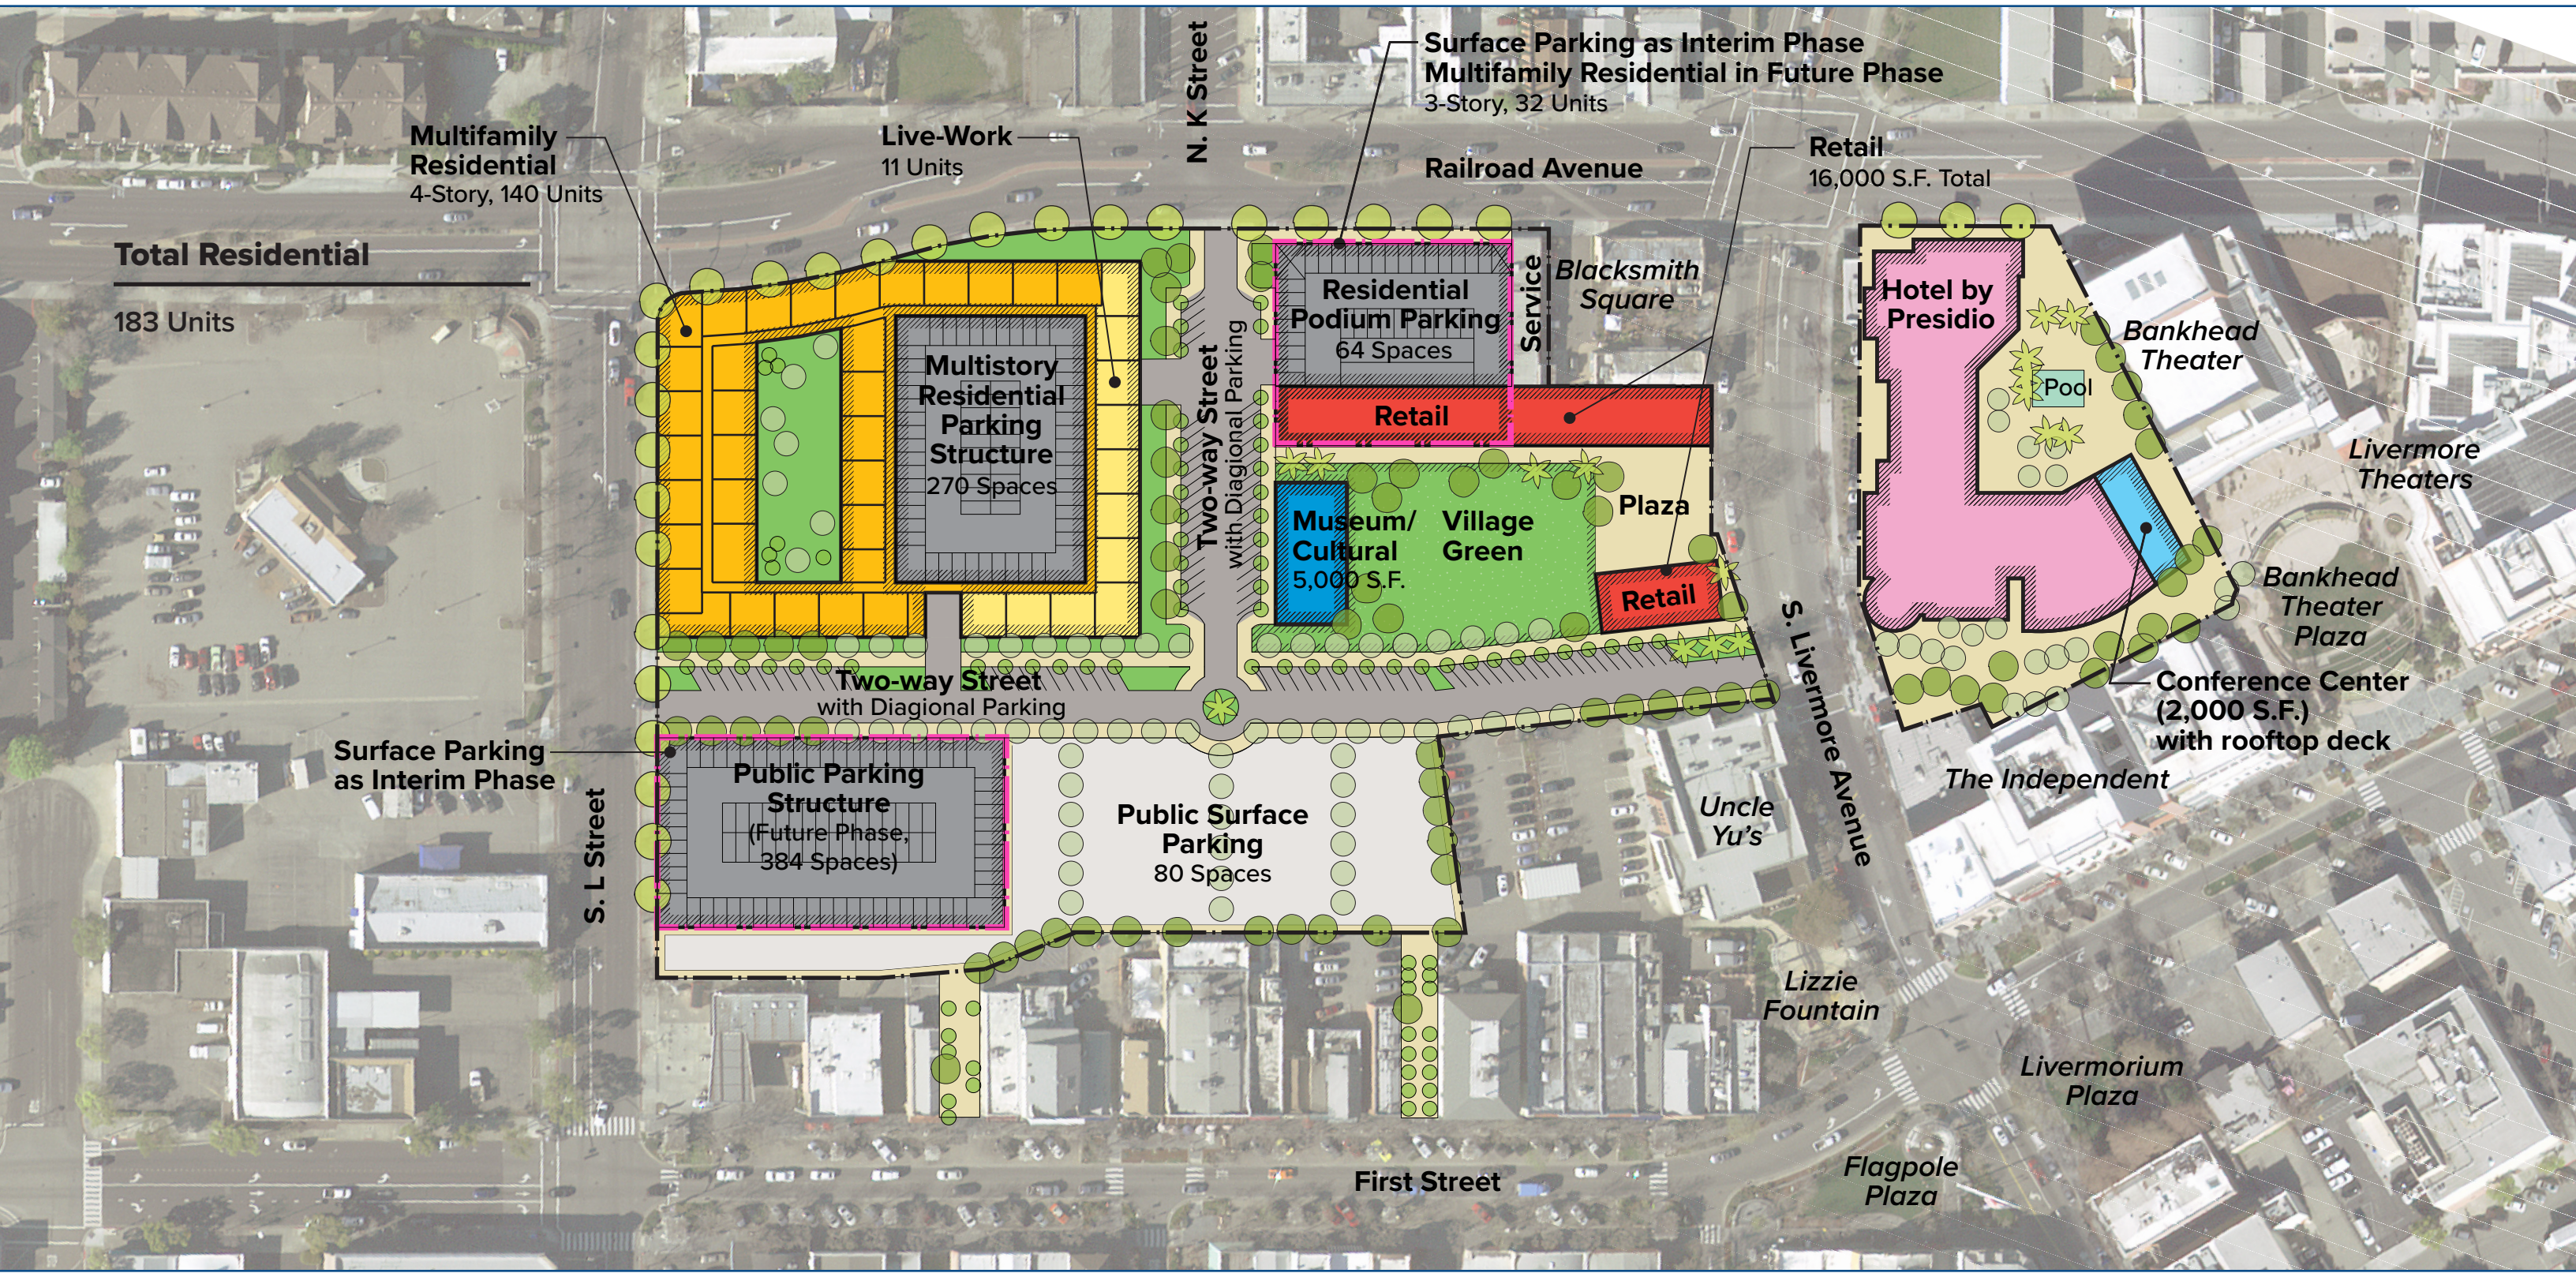


Conceptual Ground Floor Site Plan

June 22, 2017



Eastside Hotel Alternative A

DRAFT June 22, 2017

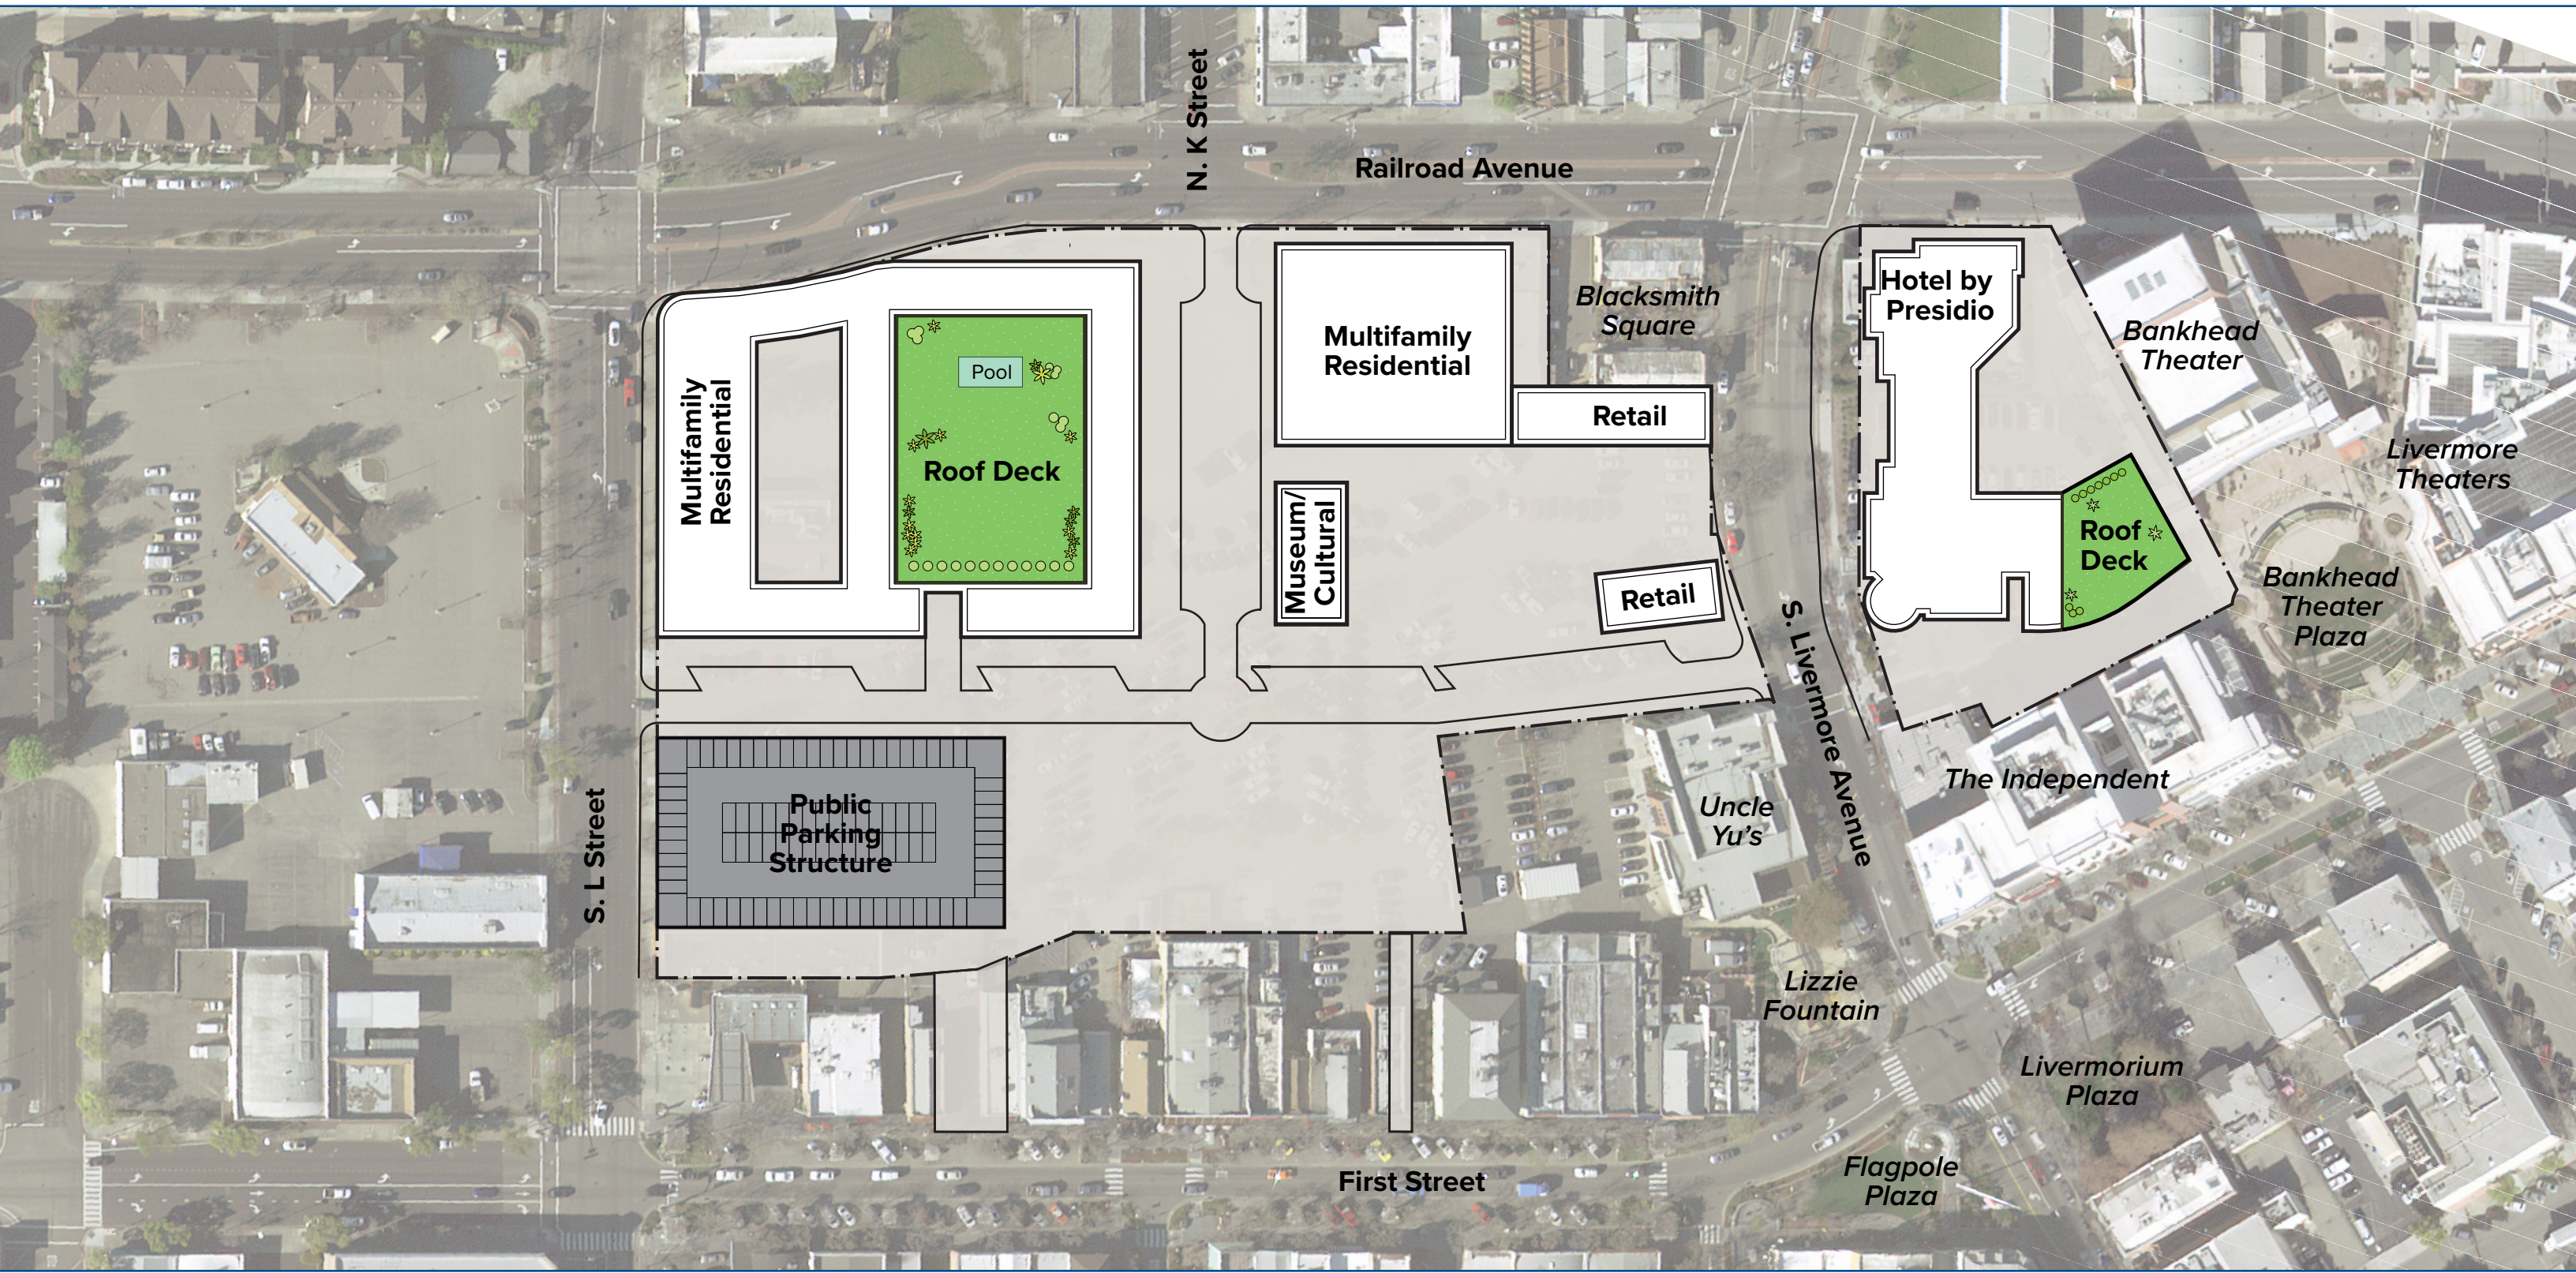


Conceptual Roof Plan

June 22, 2017



Eastside Hotel Alternative B

DRAFT June 22, 2017

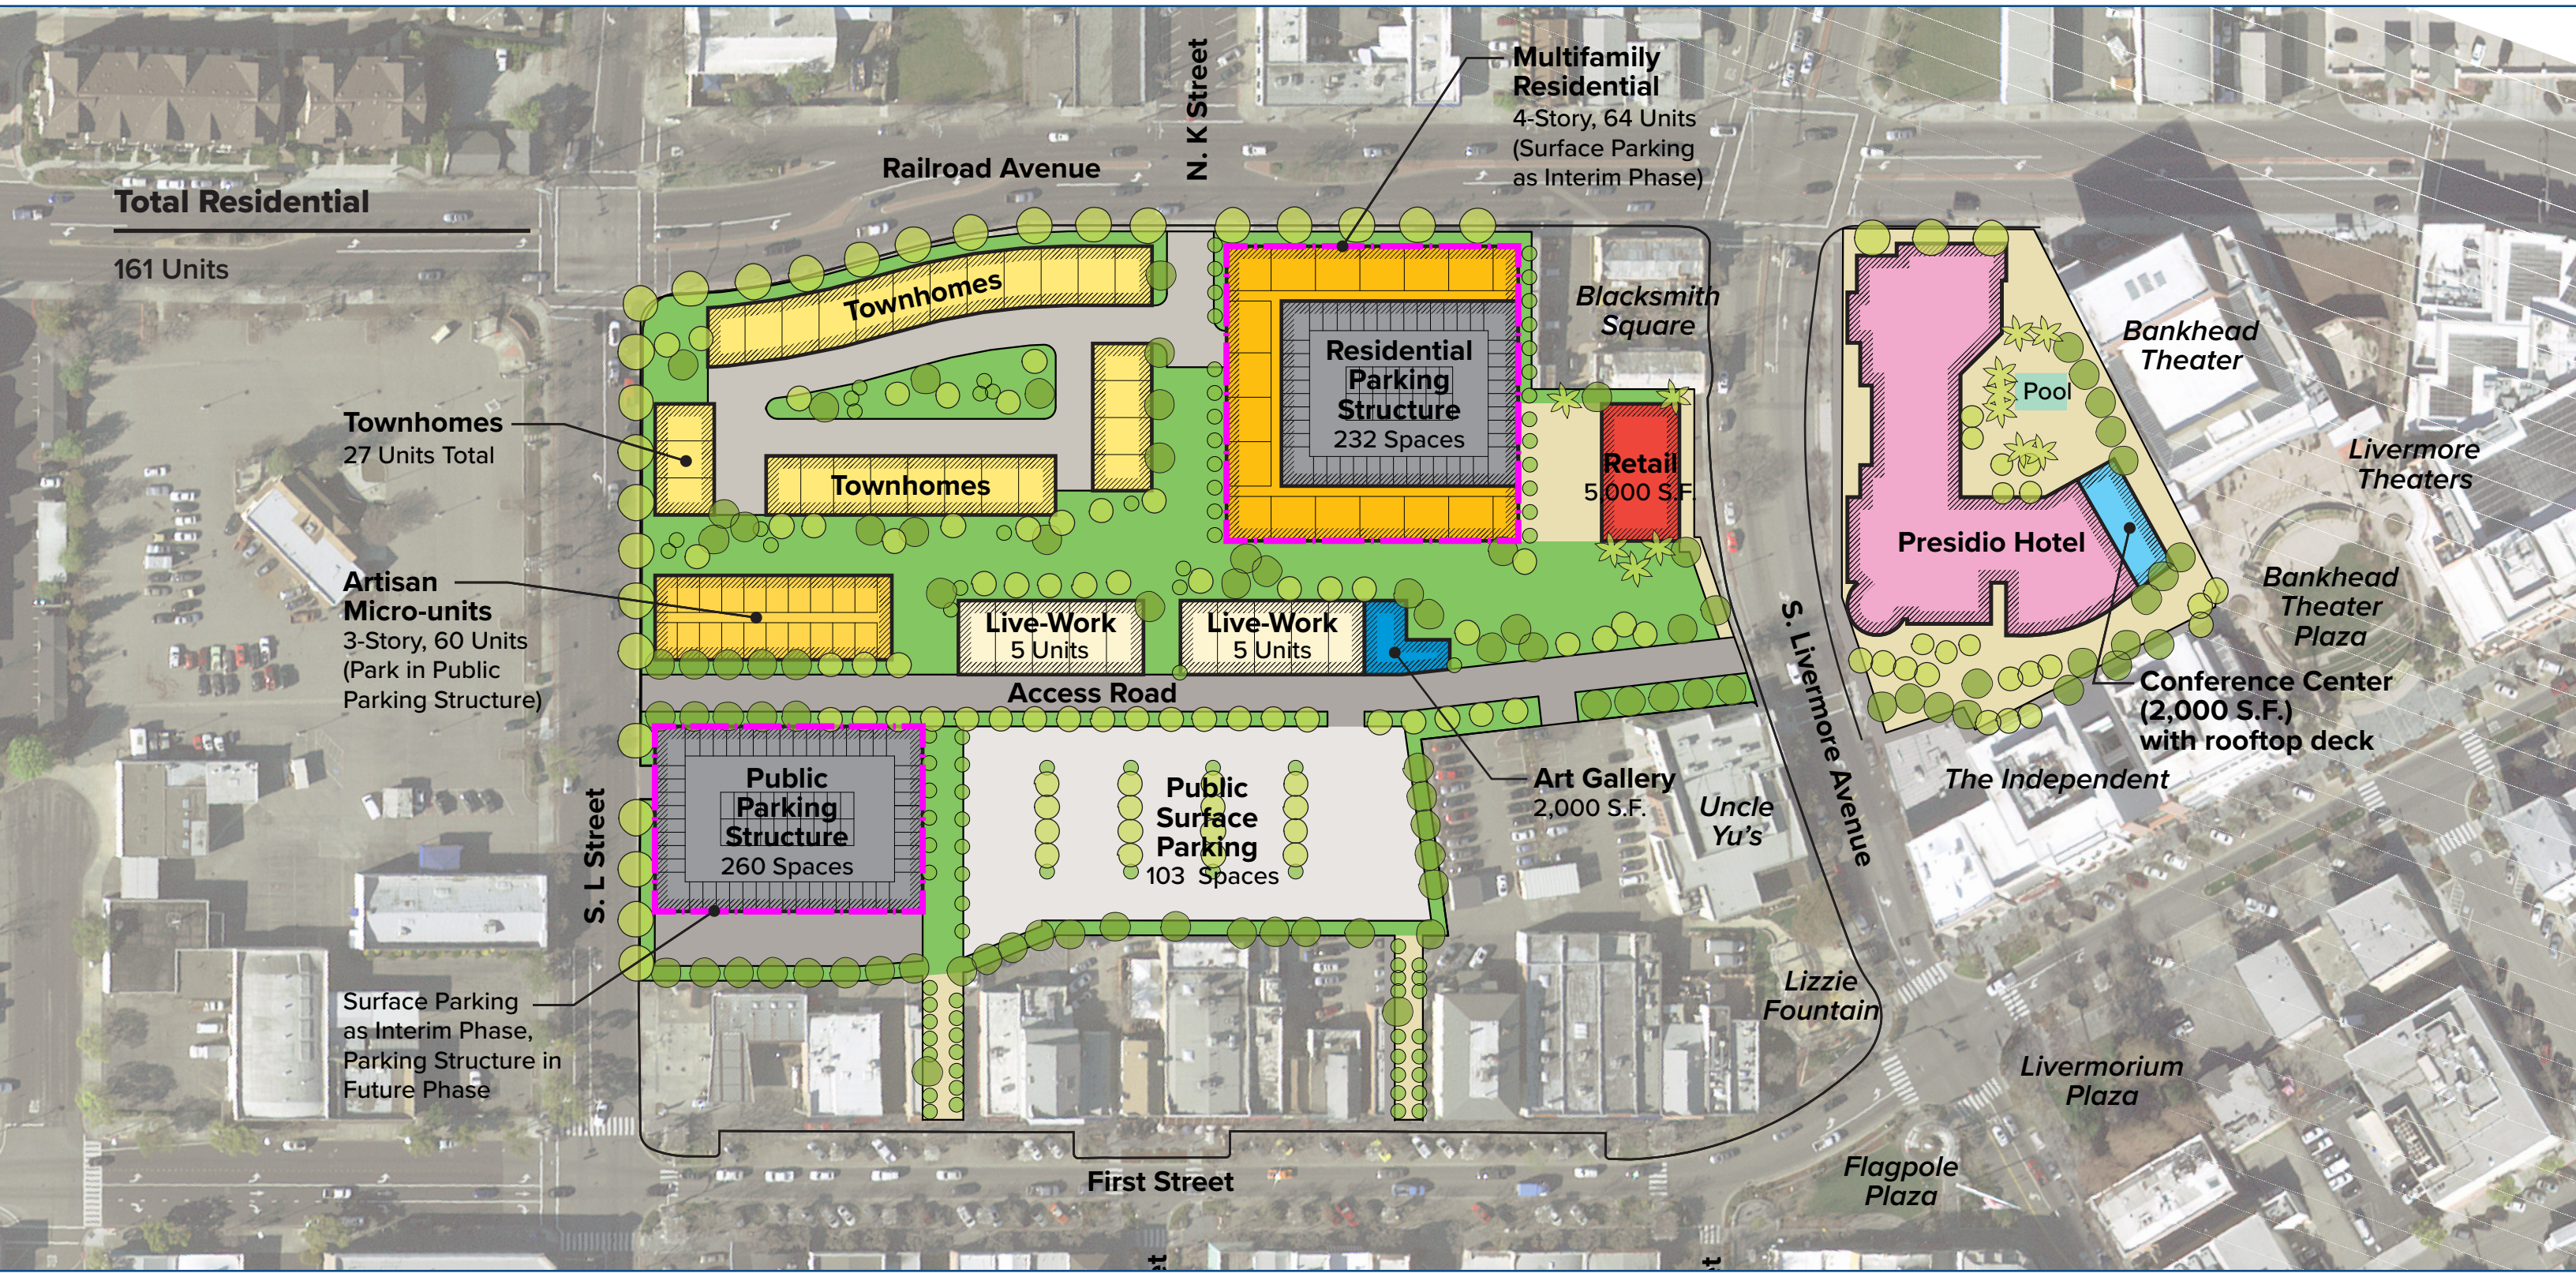


Conceptual Ground Floor Site Plan

June 22, 2017



Eastside Hotel Alternative B

DRAFT June 22, 2017

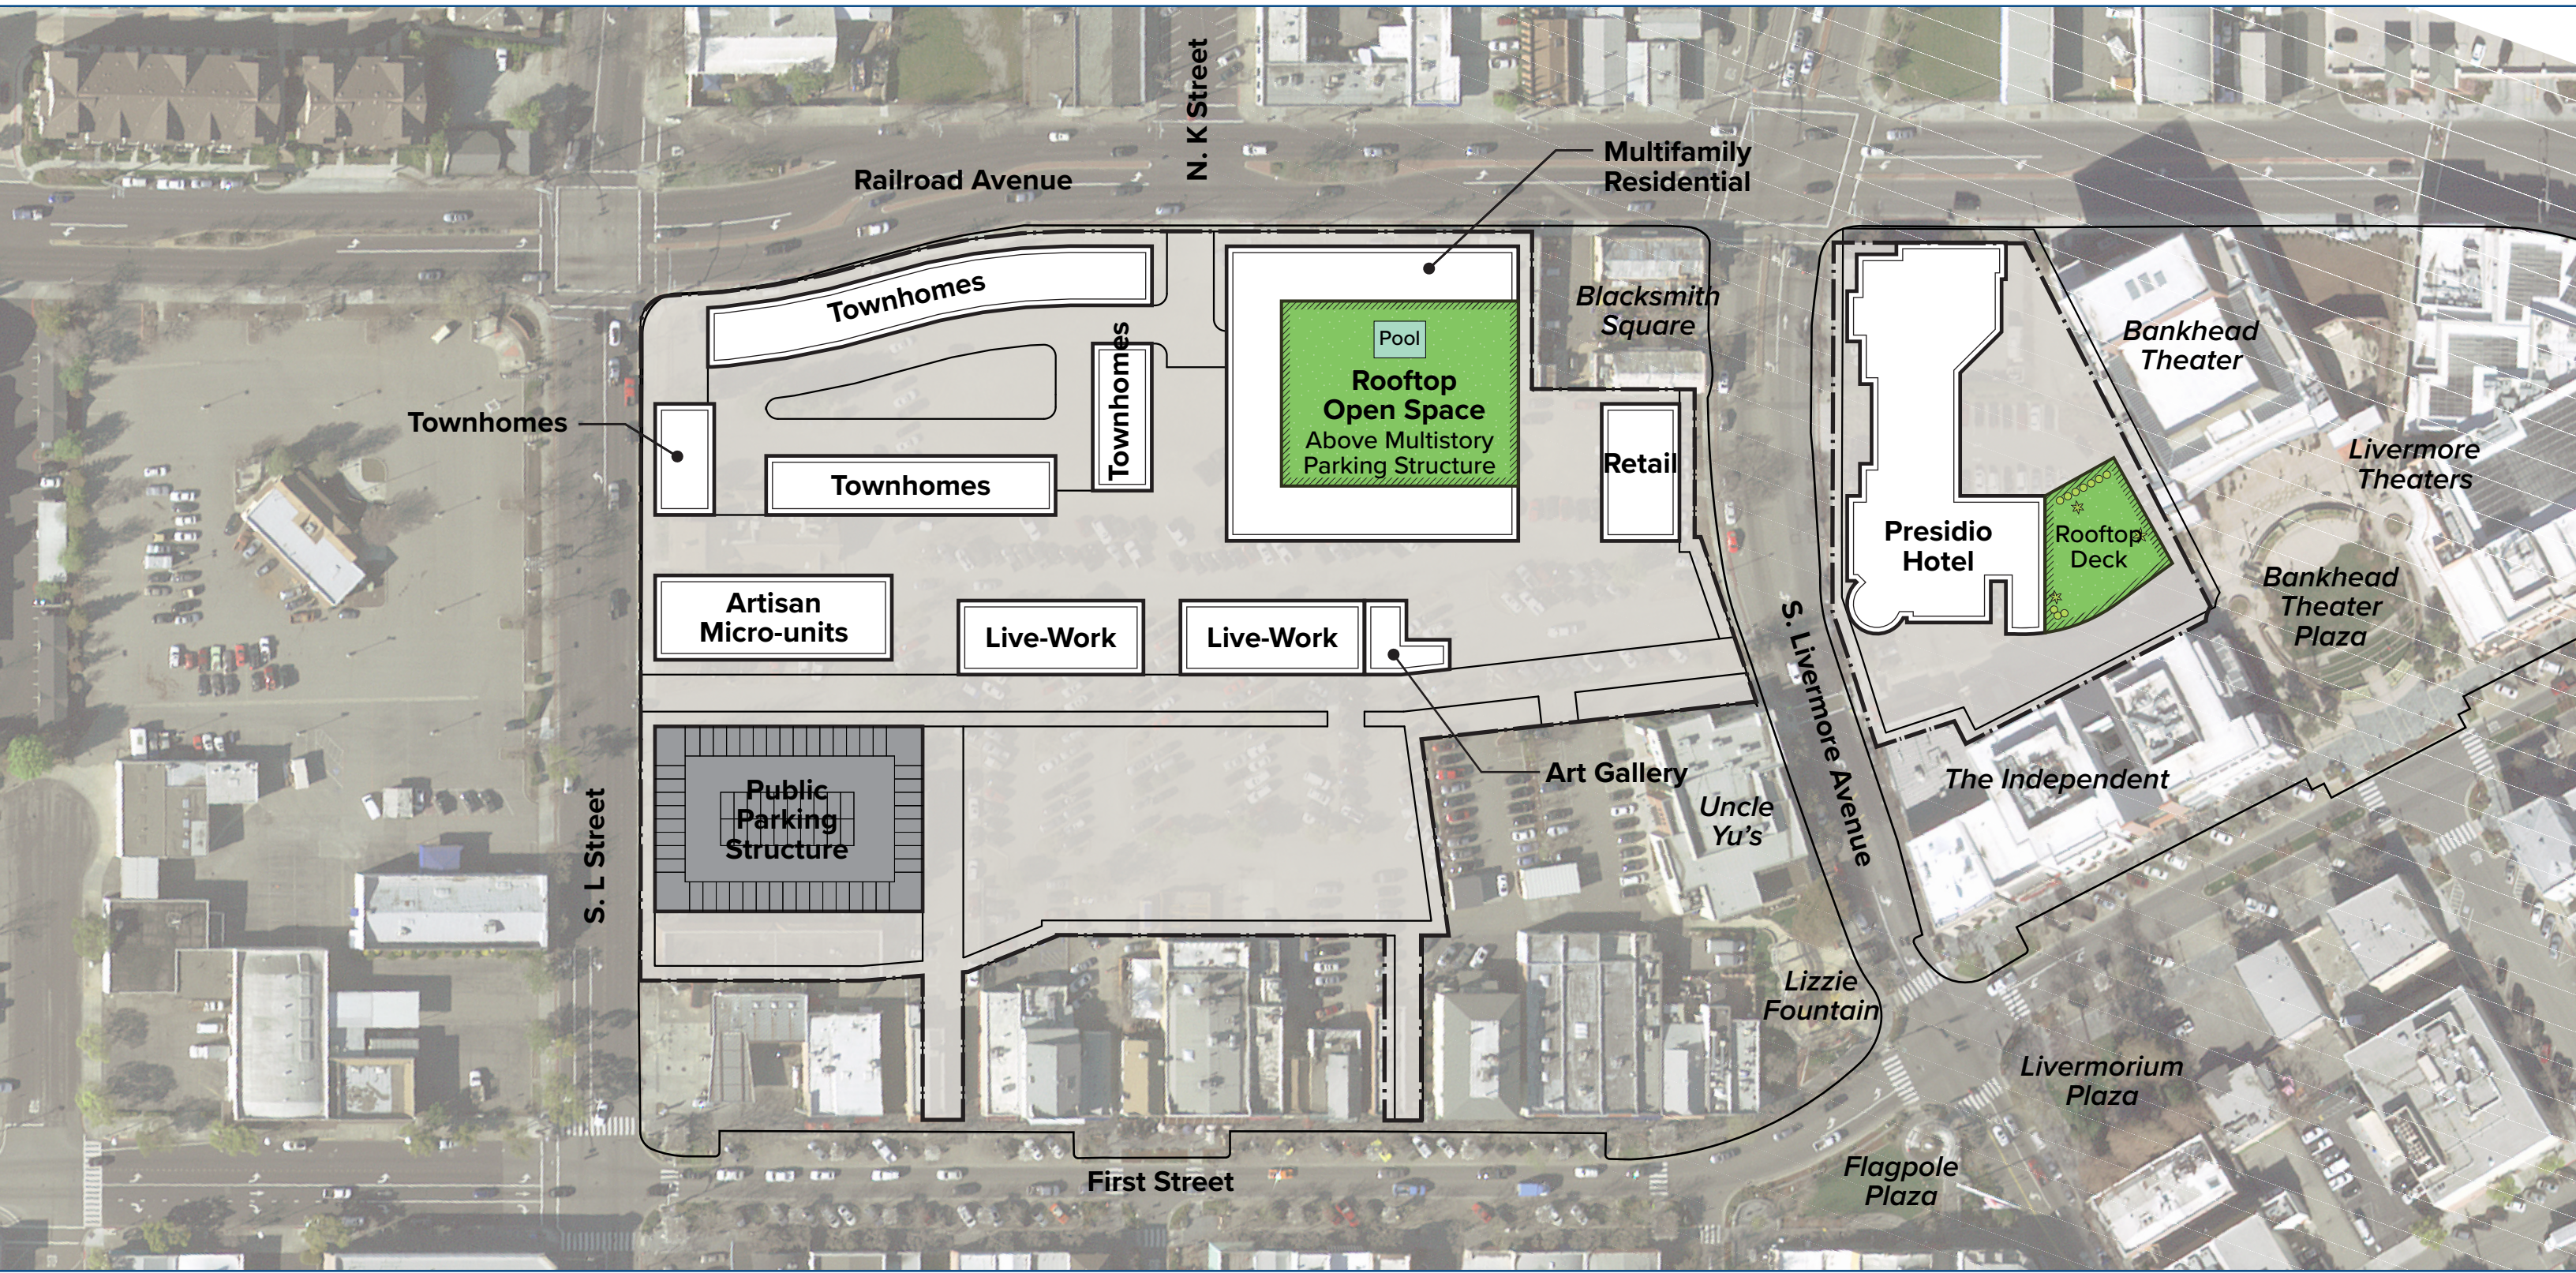

Conceptual Roof Plan

June 22, 2017




Westside Hotel Alternative A

DRAFT June 22, 2017

From Applicant

Total Residential	224 Units
Hotel	125 Rooms
Conference Space	4,000 S.F.
Retail	13,065 S.F.
Co-work Office Space	5,600 S.F.
Cultural/Museum	32,725 S.F.
Restaurant	15,175 S.F.


Co-work Office Space
5,600 S.F.

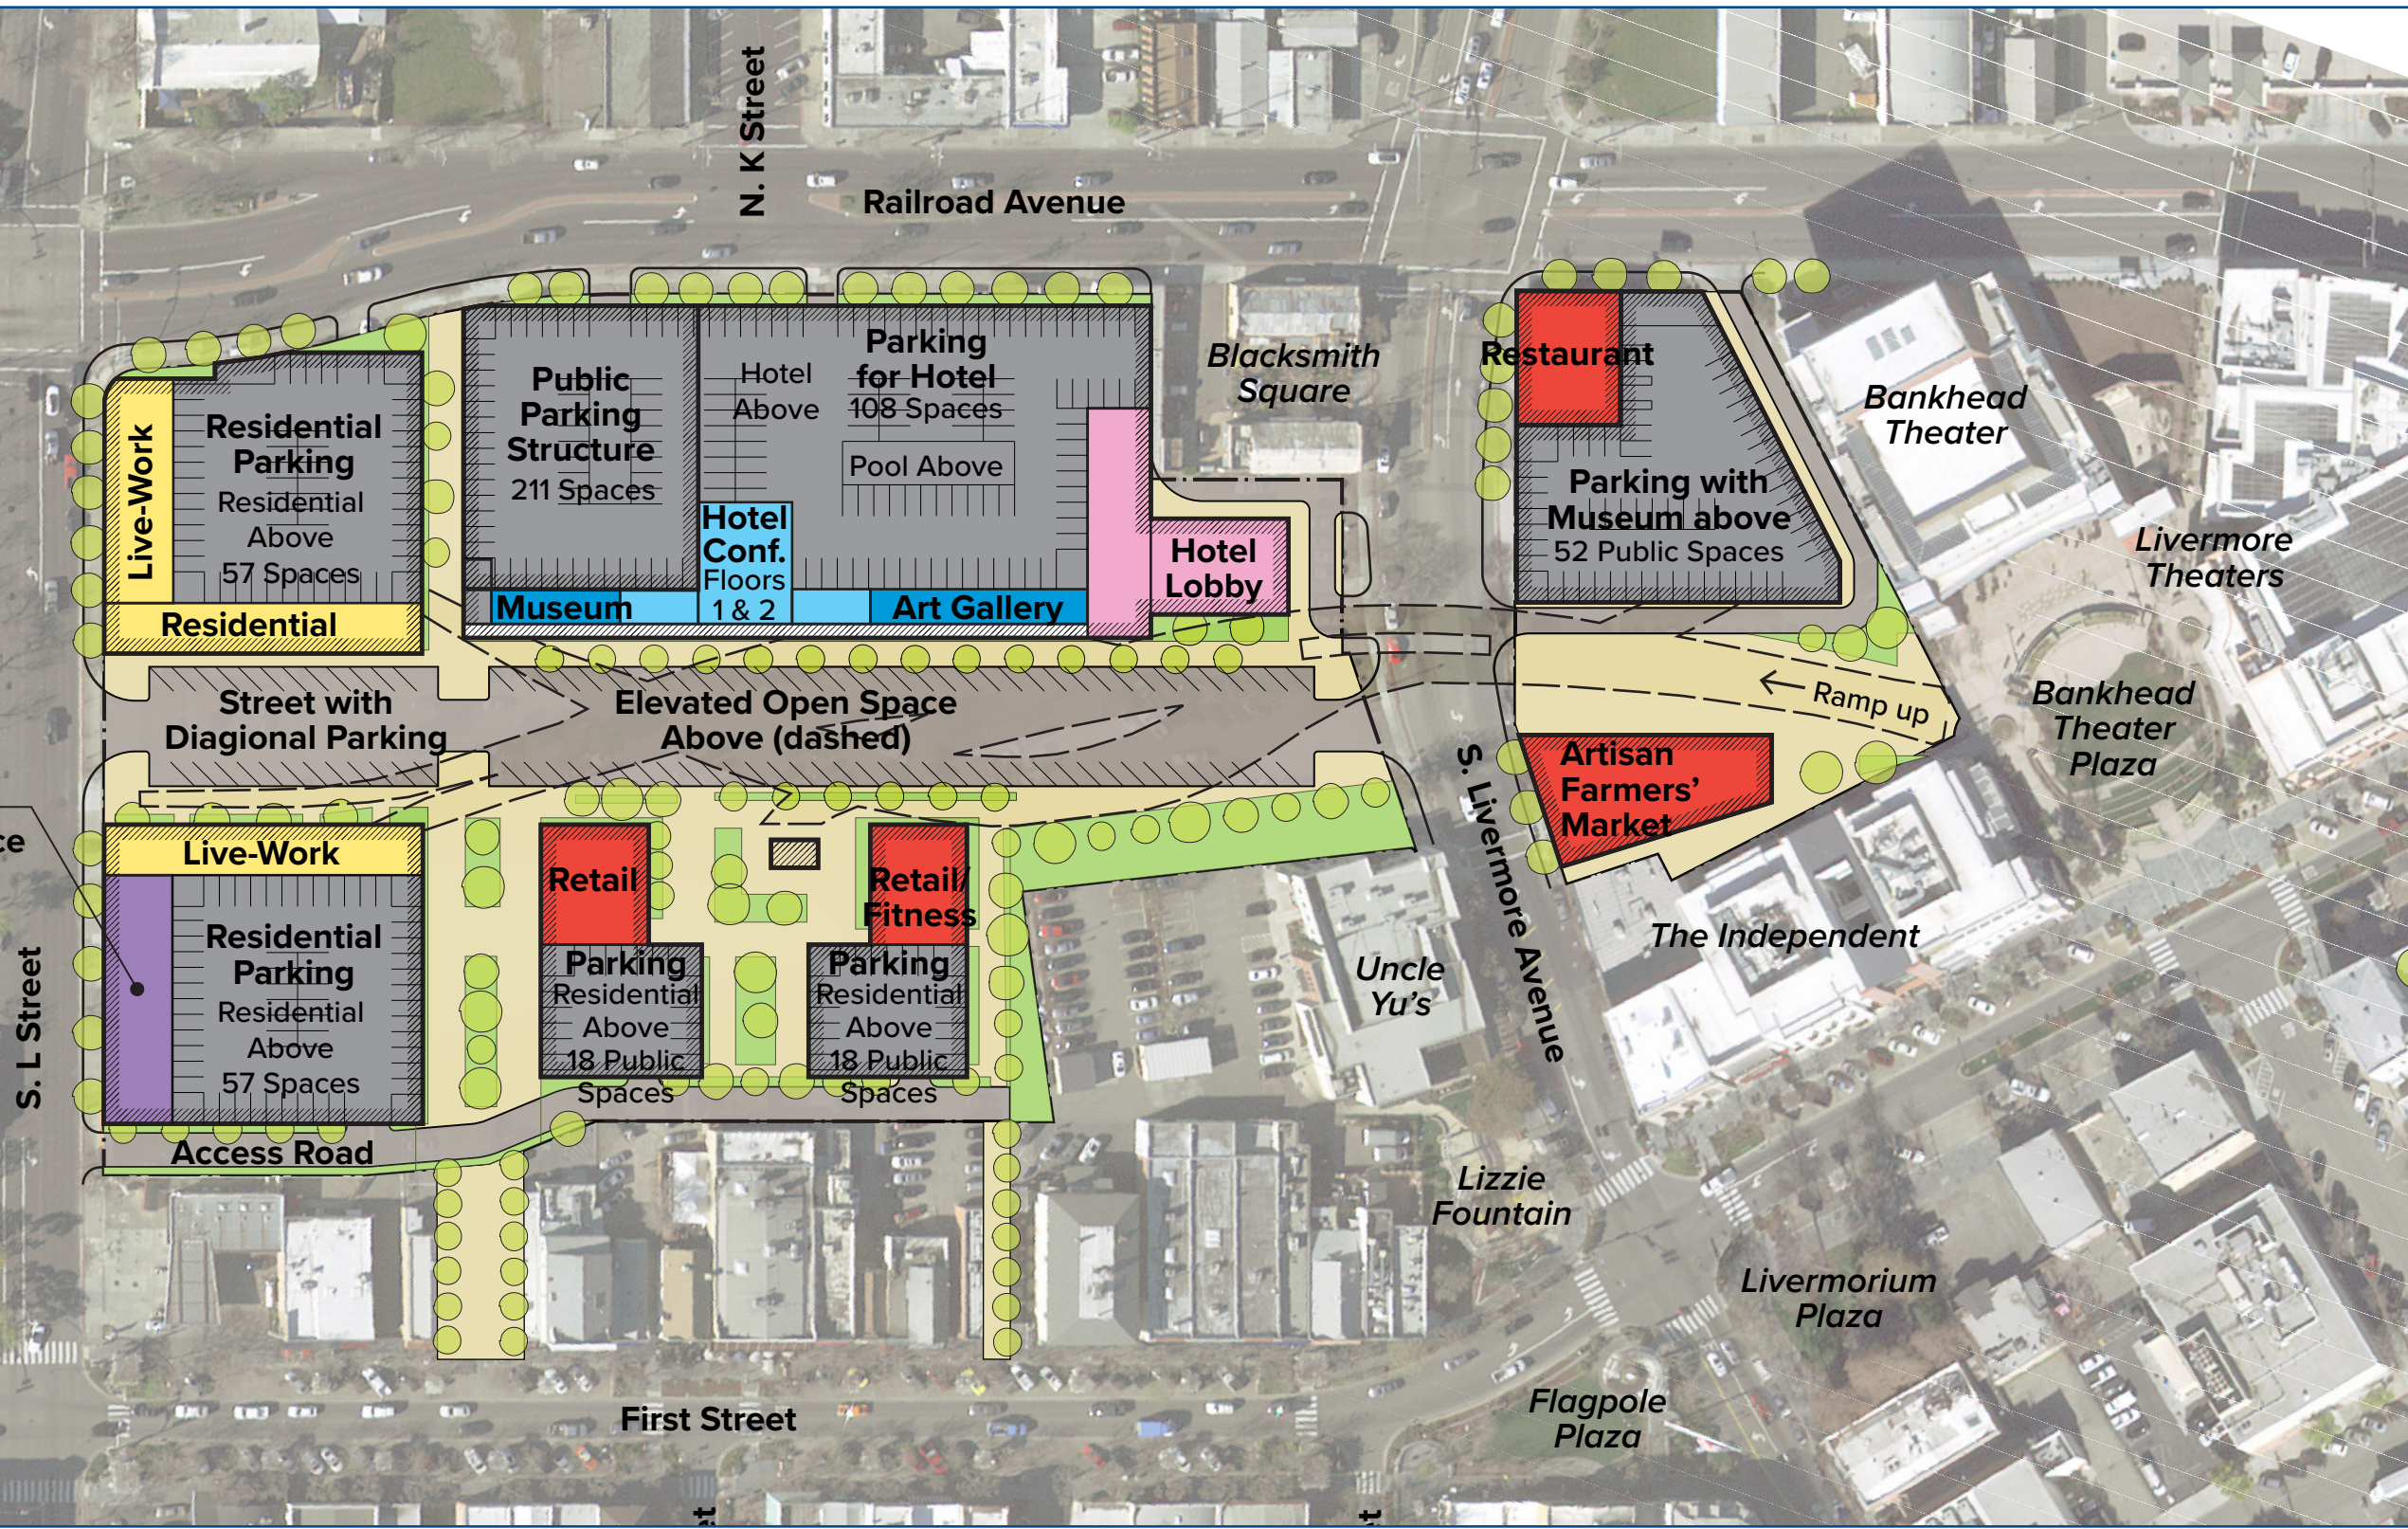


Conceptual Ground Floor Site Plan

June 22, 2017



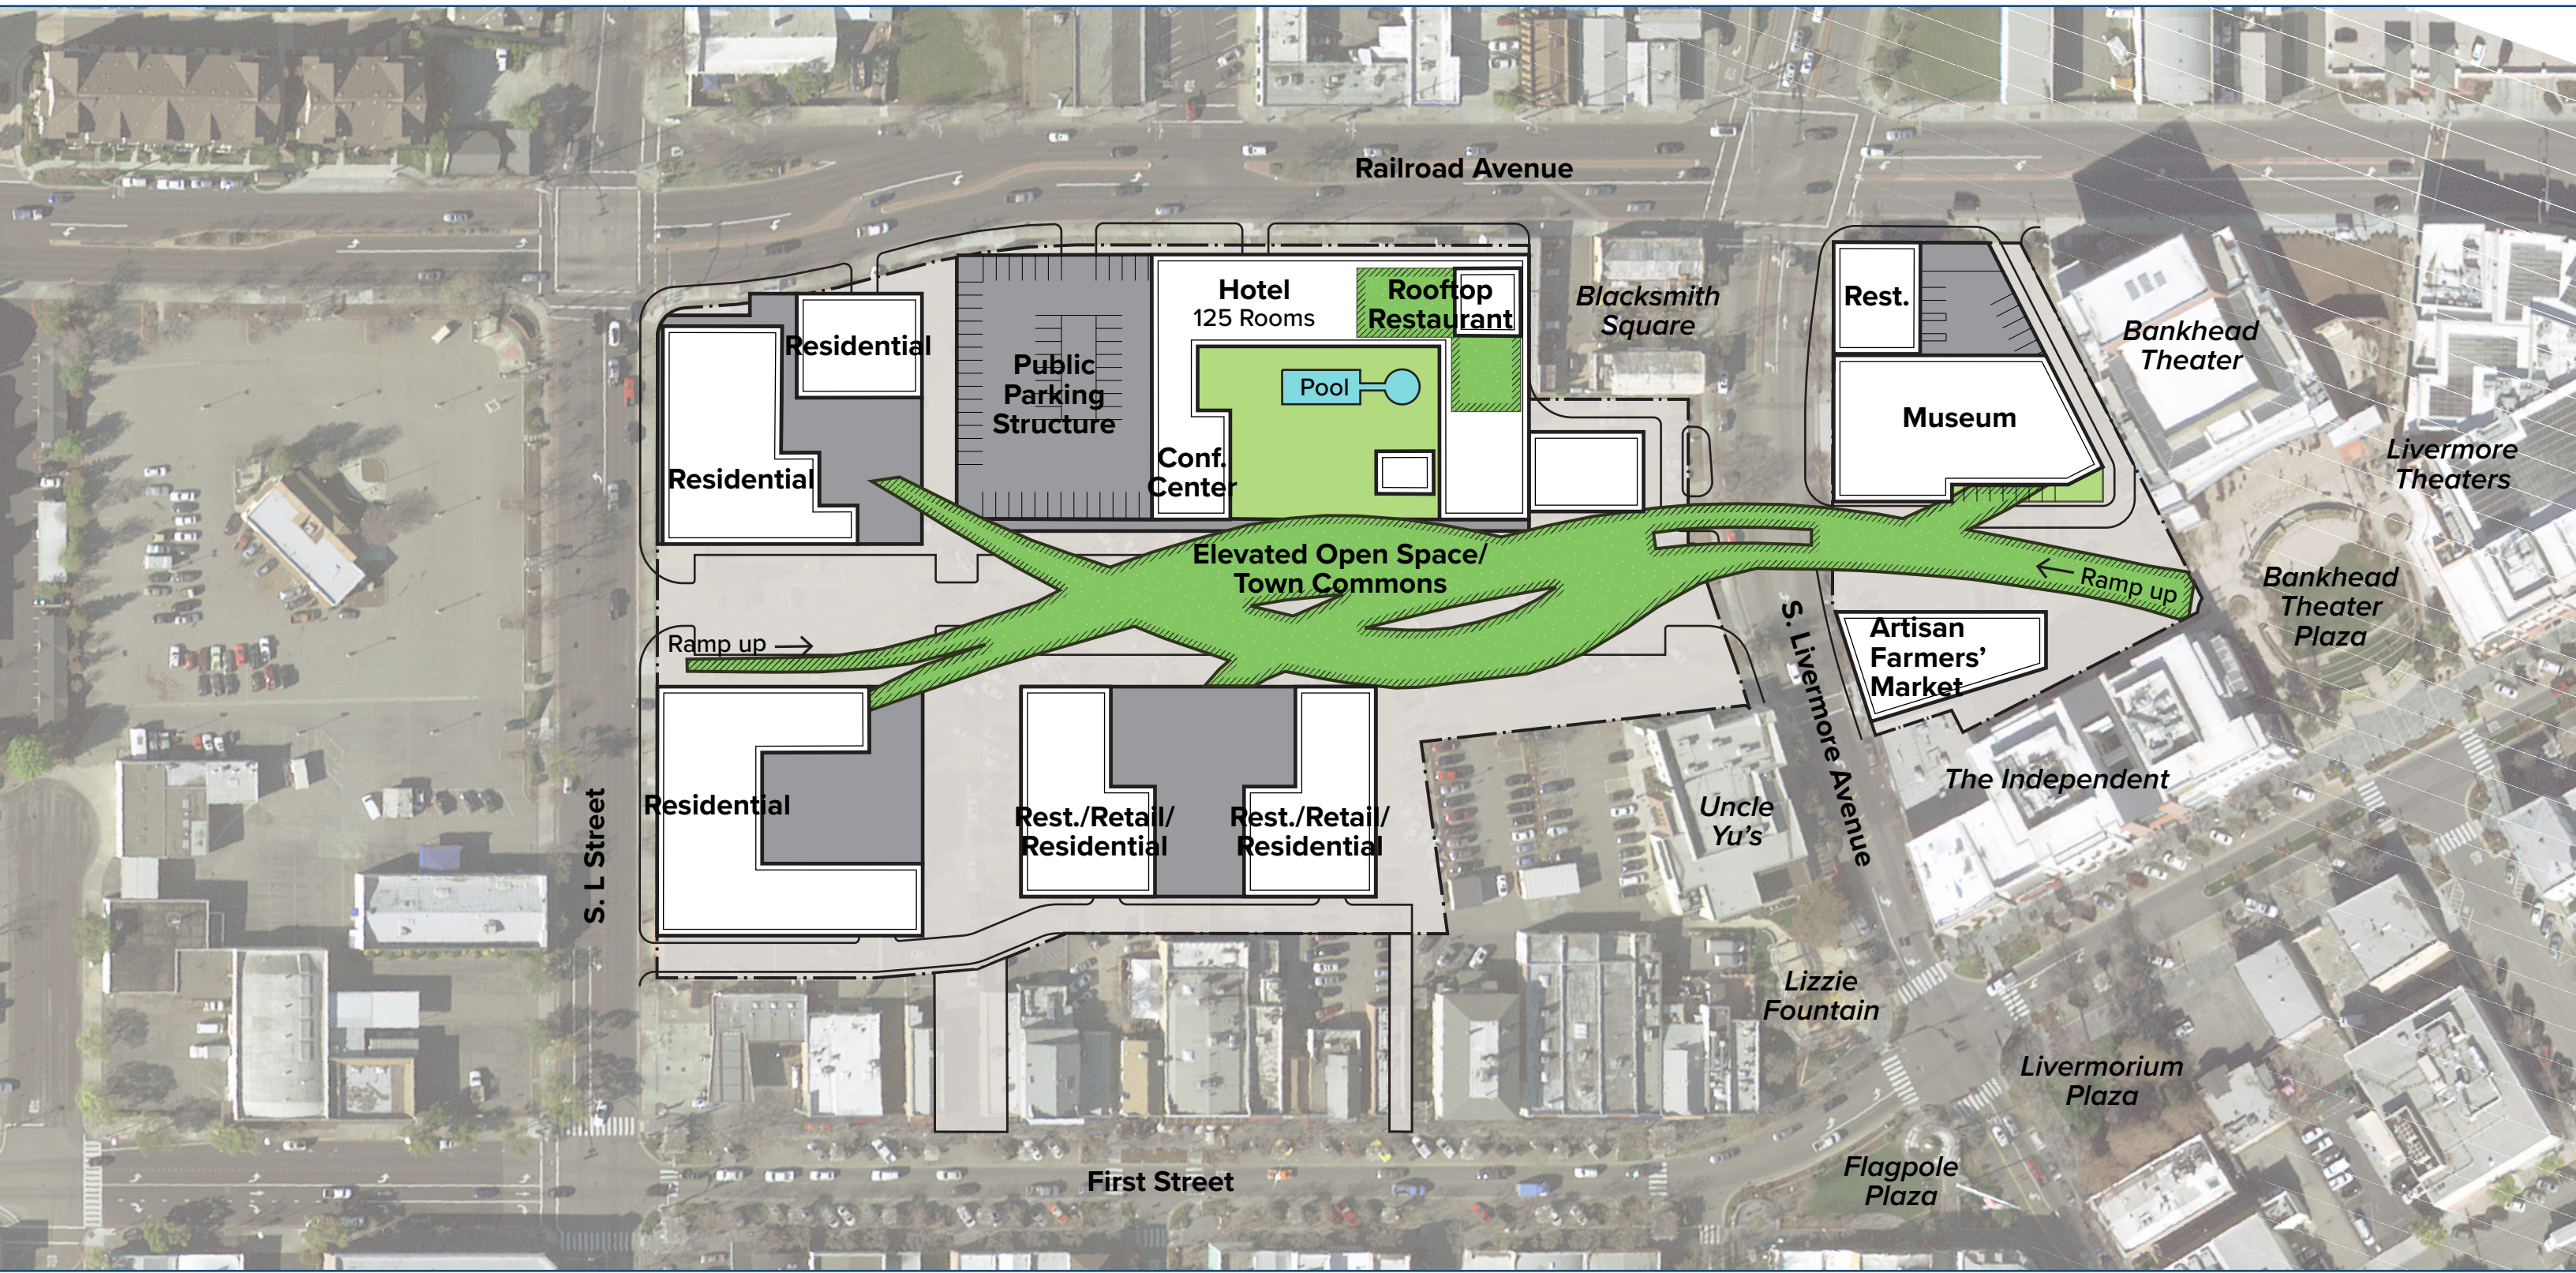


Conceptual Roof Plan
June 22, 2017

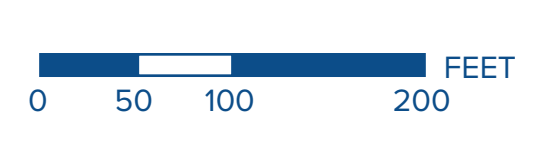

Westside Hotel Alternative B

DRAFT June 22, 2017

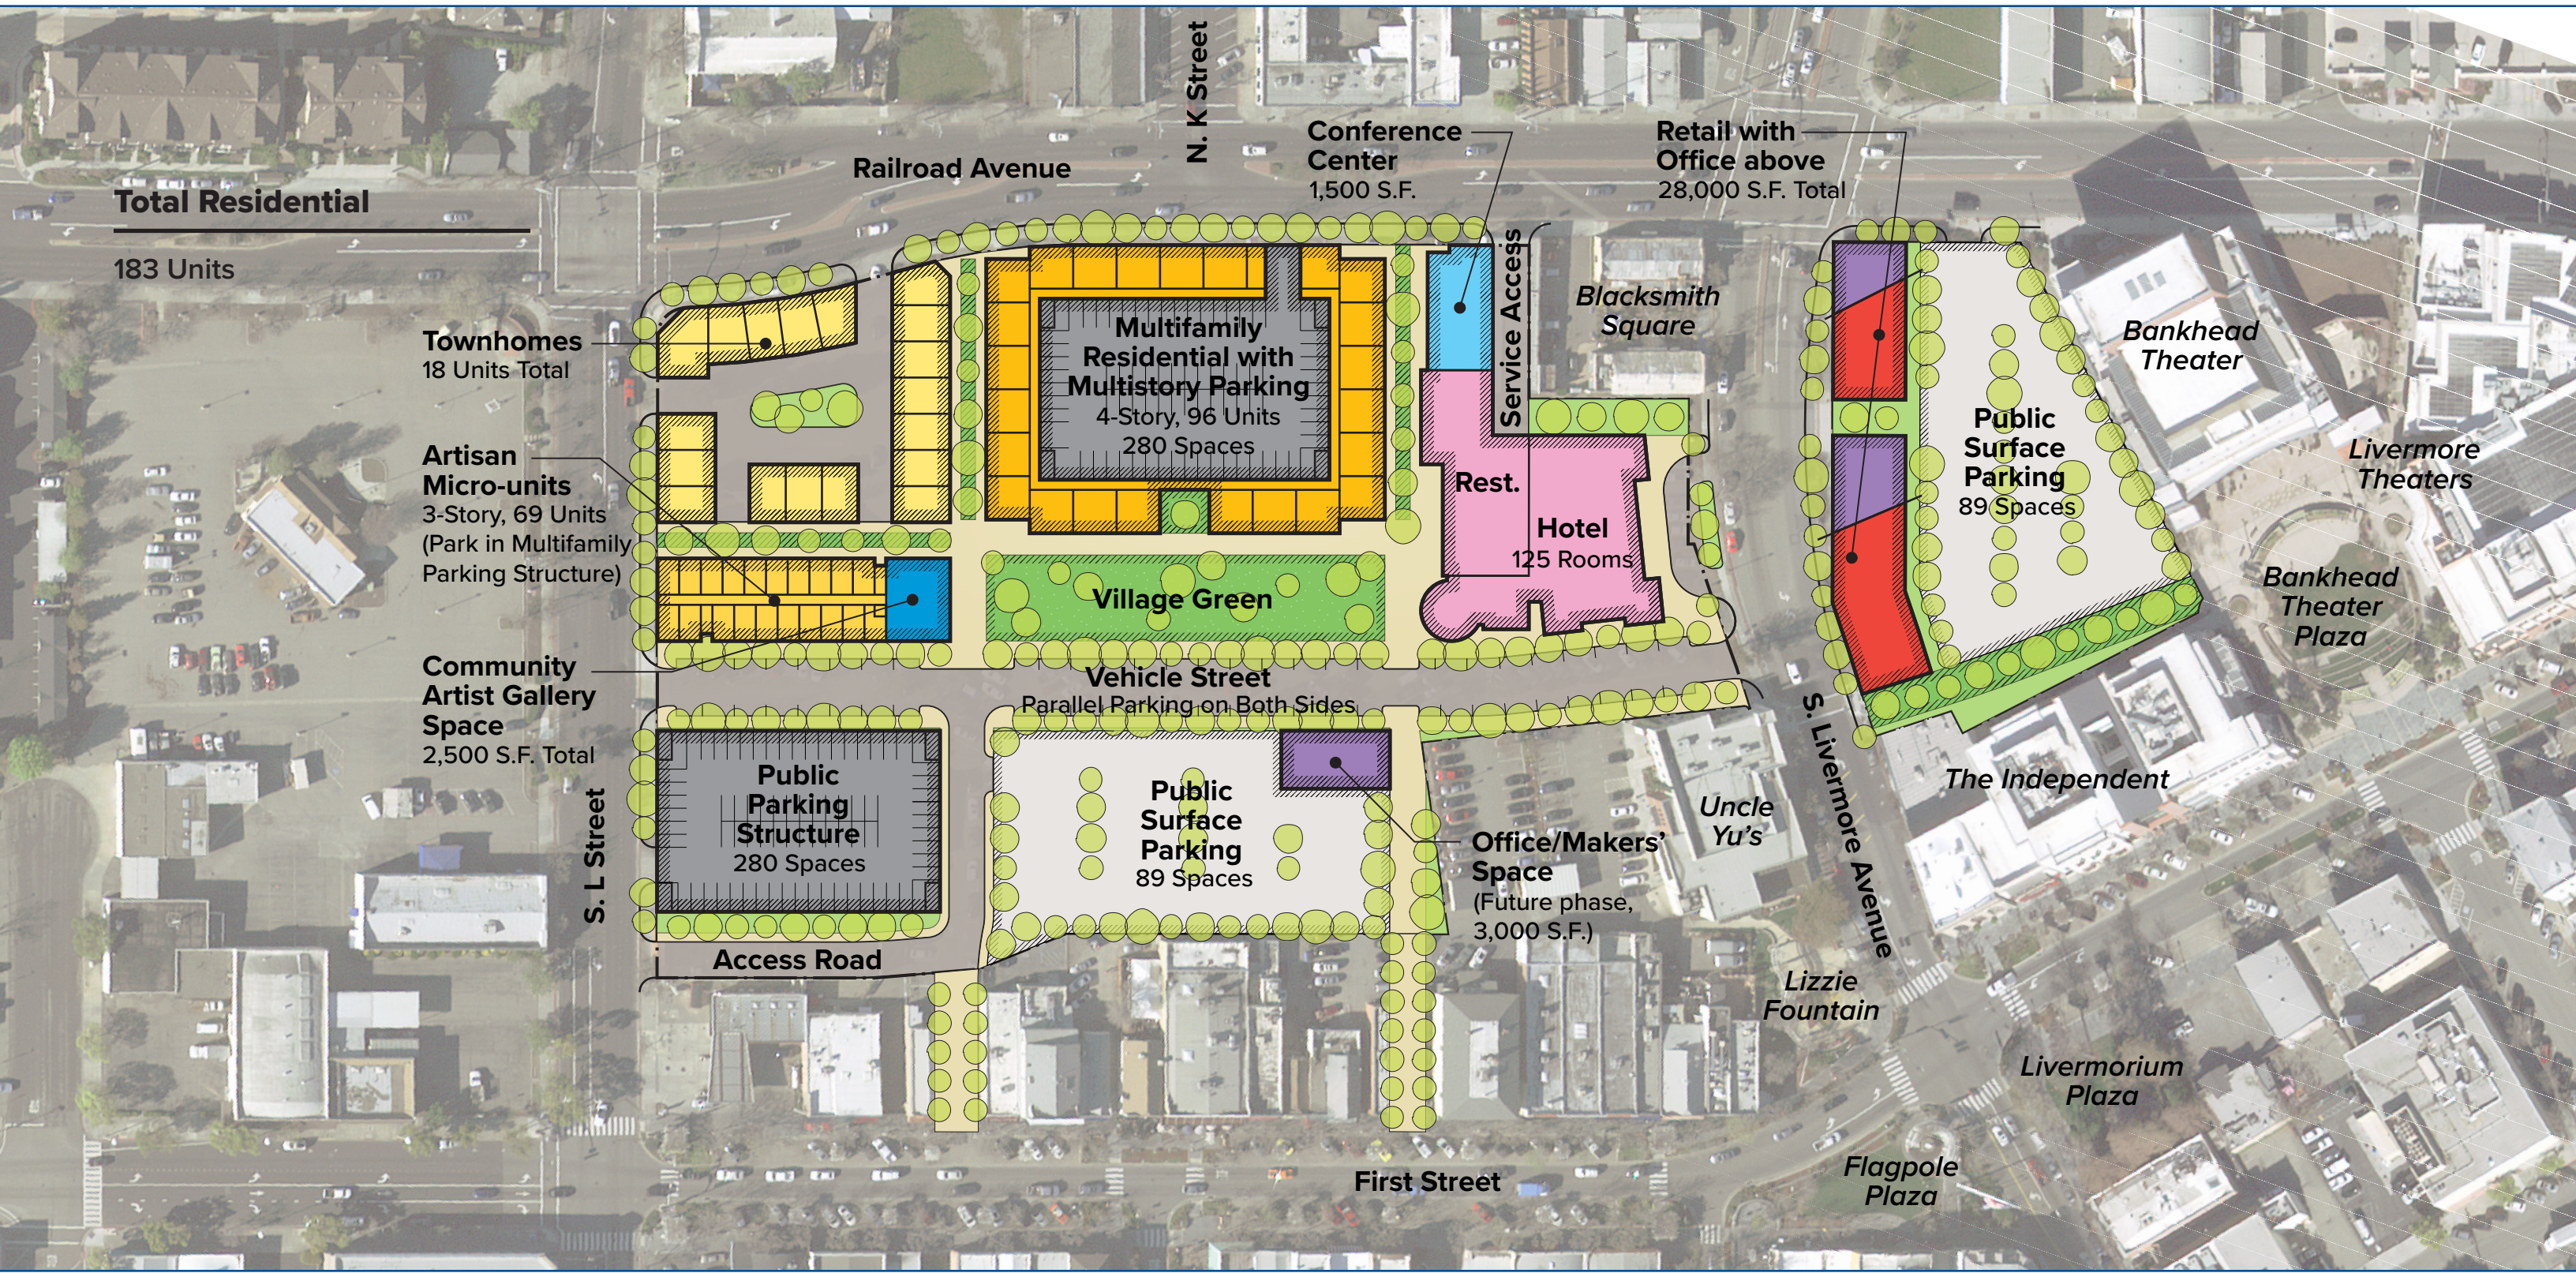

Conceptual Ground Floor Site Plan

June 22, 2017



Westside Hotel Alternative B

DRAFT June 22, 2017



Conceptual Roof Plan
June 22, 2017

